




PERFORMANCE MEDIA INDUSTRIES, LTD.
61 GALLI DRIVE, NOVATO, CA 94949
415 883 1476 TEL, 415 883 8147 FAX

Designer: M. Previti

3

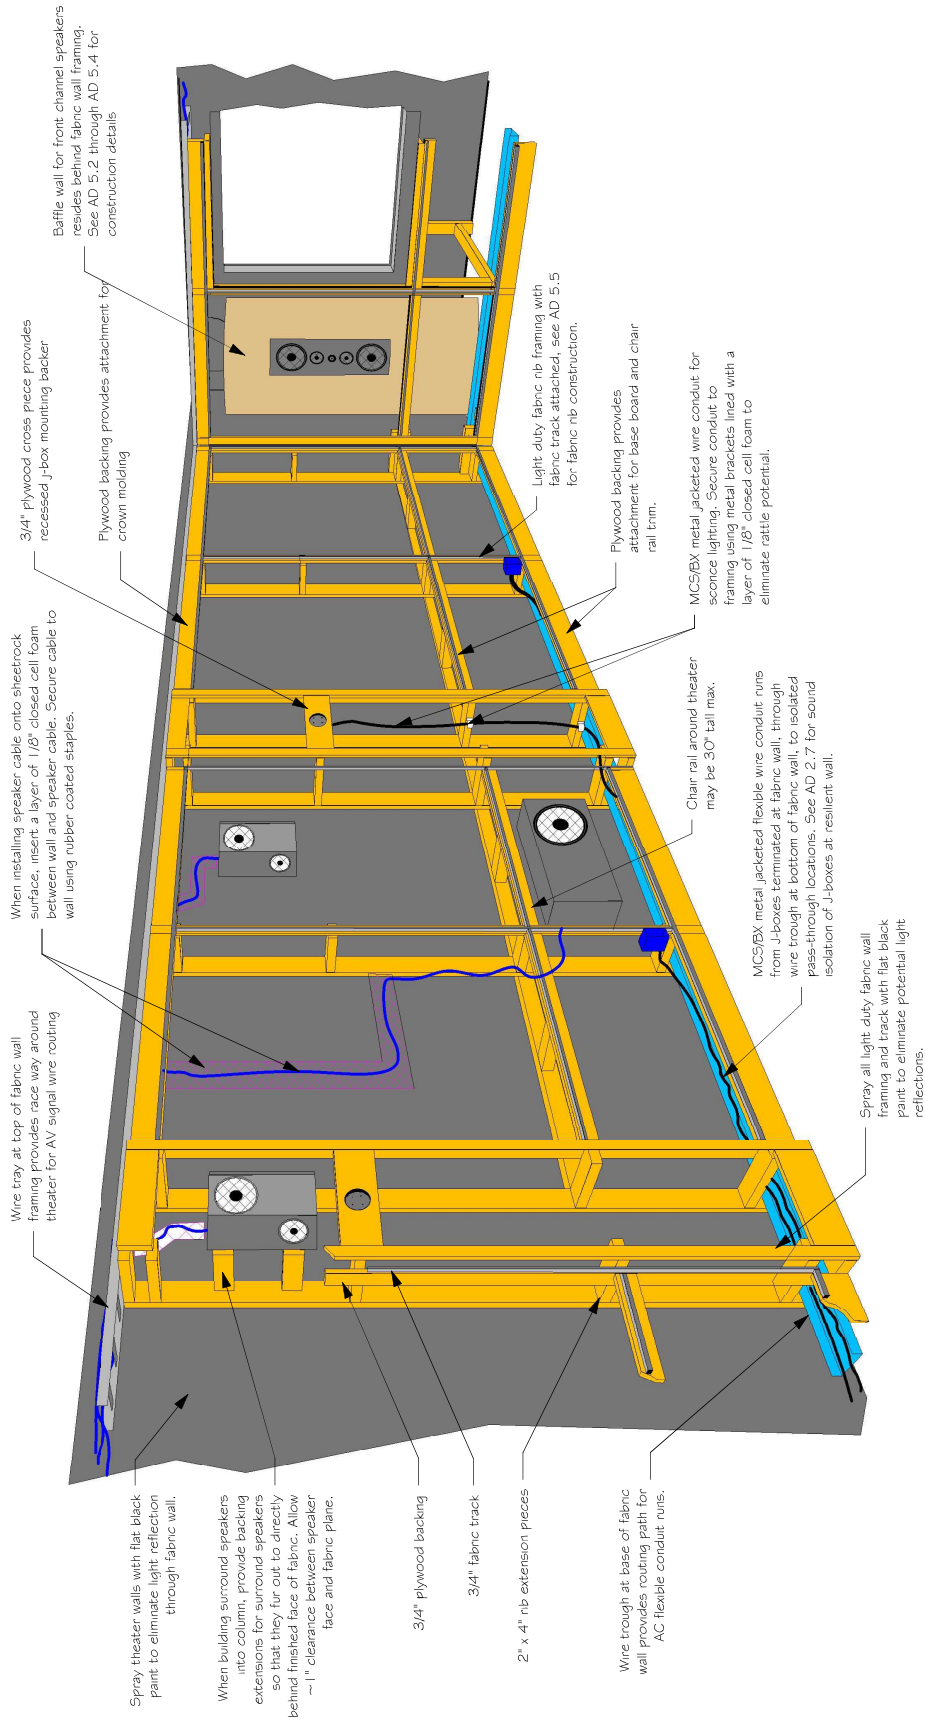


Note: This page is to be used as a concept only and may not represent as-built conditions.




PERFORMANCE MEDIA INDUSTRIES, LTD.
61 GALLI DRIVE, NOVATO, CA 94949
415 883 1476 TEL, 415 883 8147 FAX

Designer: M. Previti

Sheet #
AD 5.7

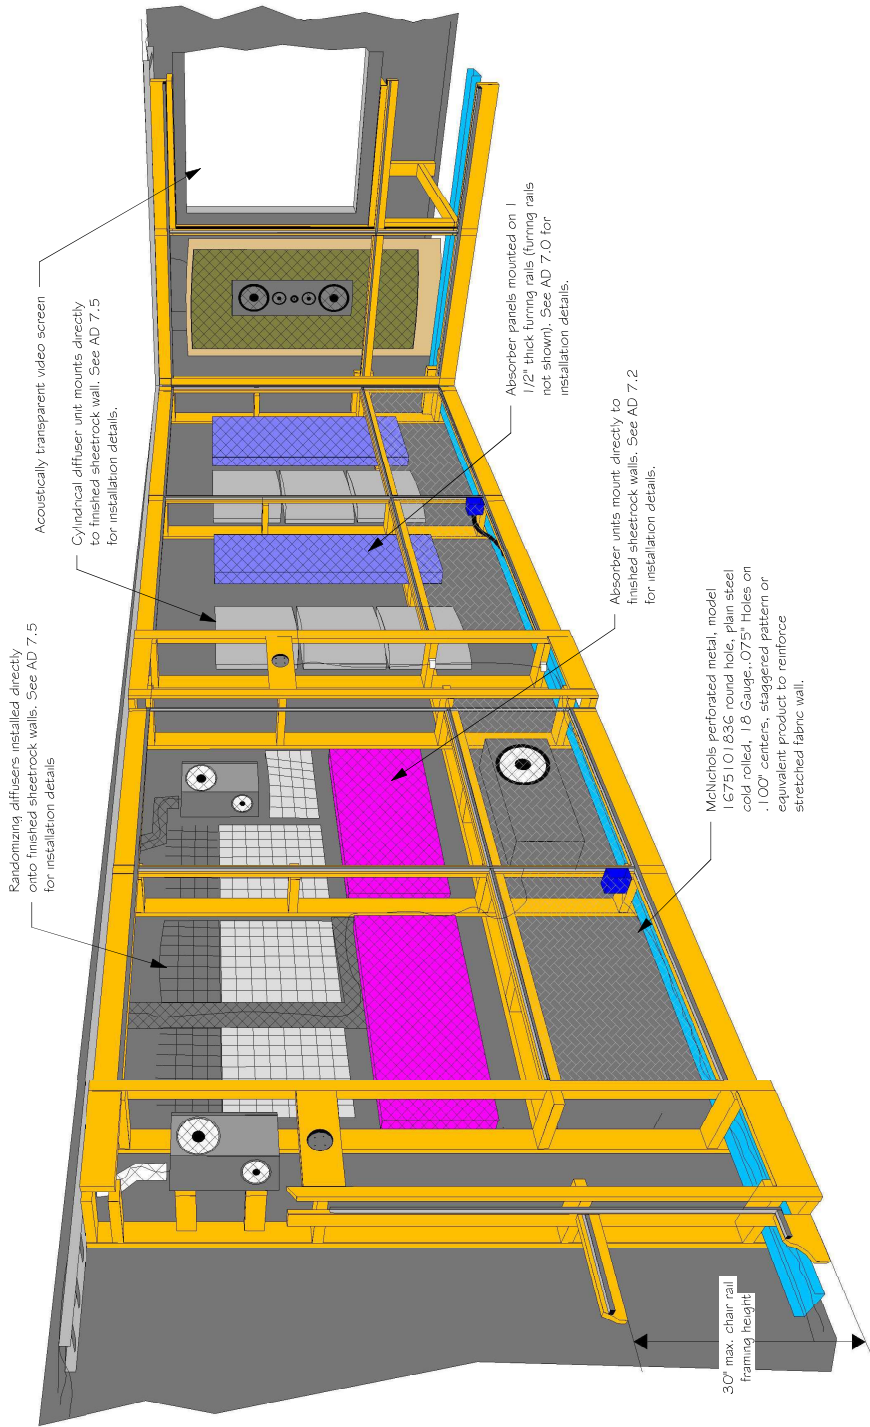

Note: This page is to be used as a concept only and may not represent as-built conditions.

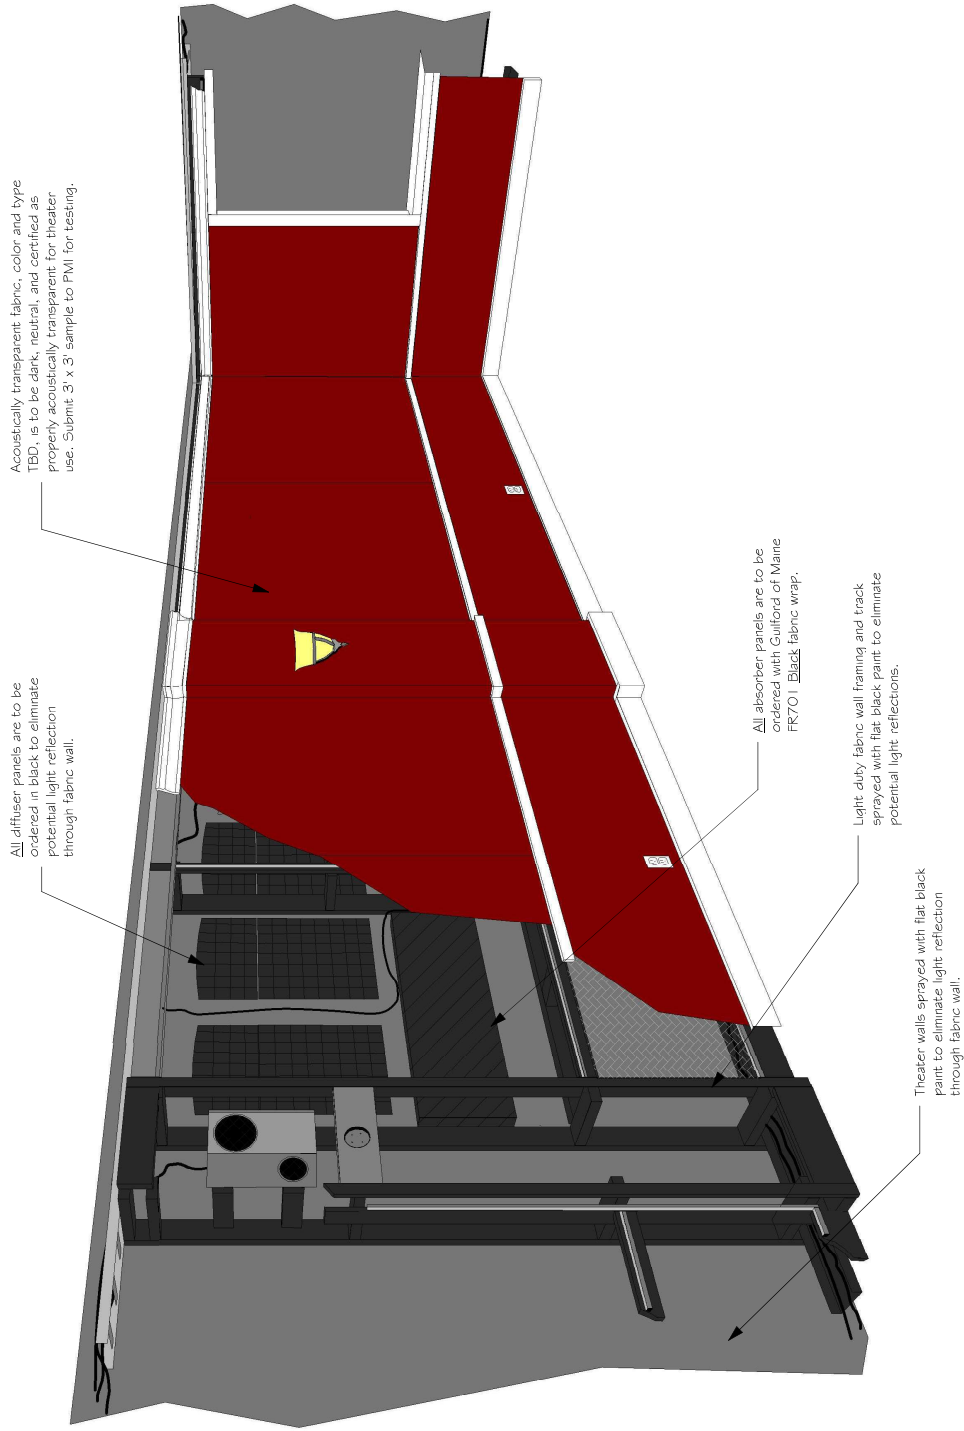

Note: This page is to be used as a concept only and may not represent as-built conditions.

Fabric Wall Construction Example - Page 3



PERFORMANCE MEDIA INDUSTRIES, LTD.
61 GALLI DRIVE, NOVATO, CA 94949
415 883 1476 TEL, 415 883 8147 FAX

Designer: M. Previti


Sheet #
AD 5.8



PERFORMANCE MEDIA INDUSTRIES, LTD.
61 GALLI DRIVE, NOVATO, CA 94949
415 883 1476 TEL, 415 883 8147 FAX


Designer: M. Previti

Sheet #
AD 5.9

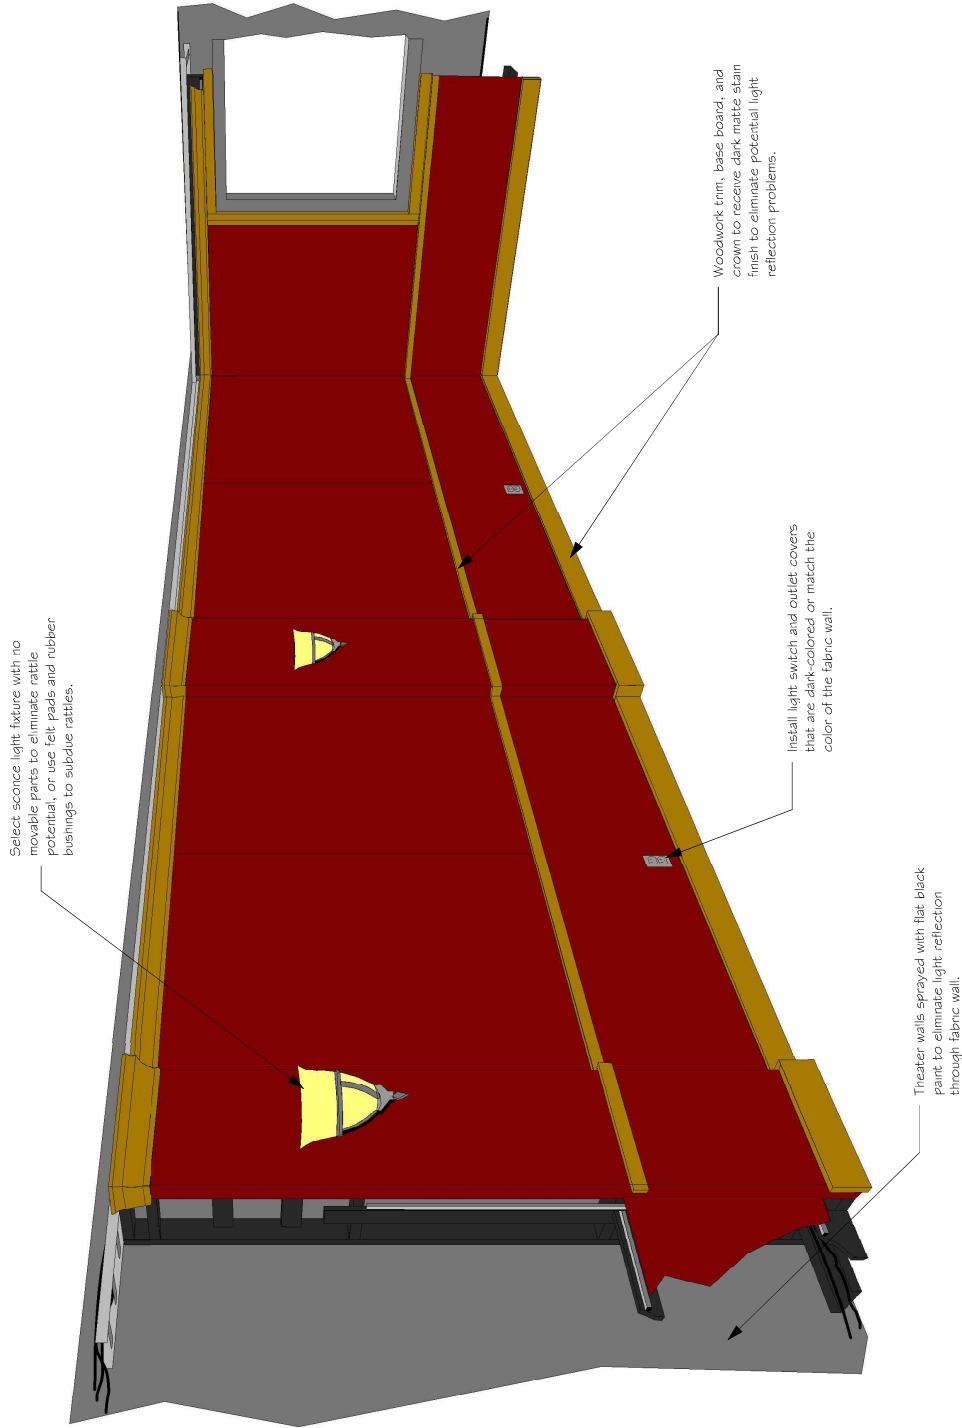

Note: This page is to be used as a concept only and may not represent as-built conditions.


MSR Dimension4
Sonata Plus
4" thick absorber
on 1 1/2" furring pieces
H x W of panels will vary
See AD 6.0 for details.

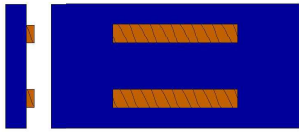


MSR Dimension4
Sonata
2" thick absorber
H x W of panels will vary
See AD 6.0 for detail.




1" thick Linacoustic duct
liner to be installed
onto walls around each
LCR speaker.
See AD 6.3 for details.

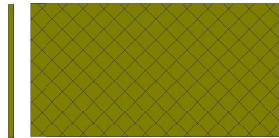


MSR Dimension4
Sonata Plus DCG
24" x 24" x 6"
Cylindrical Diffuser

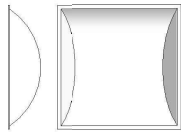

MSR Dimension4
Sonata Plus DRG
24" x 24" x 6"
Randomizing Diffuser

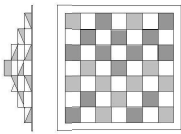


MSR Dimension4
Sonata DR2
24" x 24" x 2"
Randomizing Diffuser

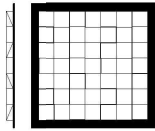


○ Acoustical Treatment Symbol Key
1/2" = 1'-0"

○ Speaker Key - Elevation View
1 : 18

Alpha Speaker

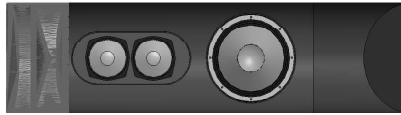

Rivos-L Speaker

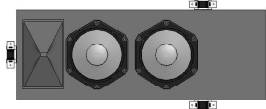

Omega Speaker



Sigma Subwoofer



Acoustical Treatment and Speaker Symbol Key

Designer: M. Previti

Sheet #
AD 6.0

PERFORMANCE MEDIA INDUSTRIES, LTD.
61 GALLI DRIVE, NOVATO, CA 94949
415 883 1476 TEL, 415 883 8147 FAX

